


Revision	Date	By	Checked

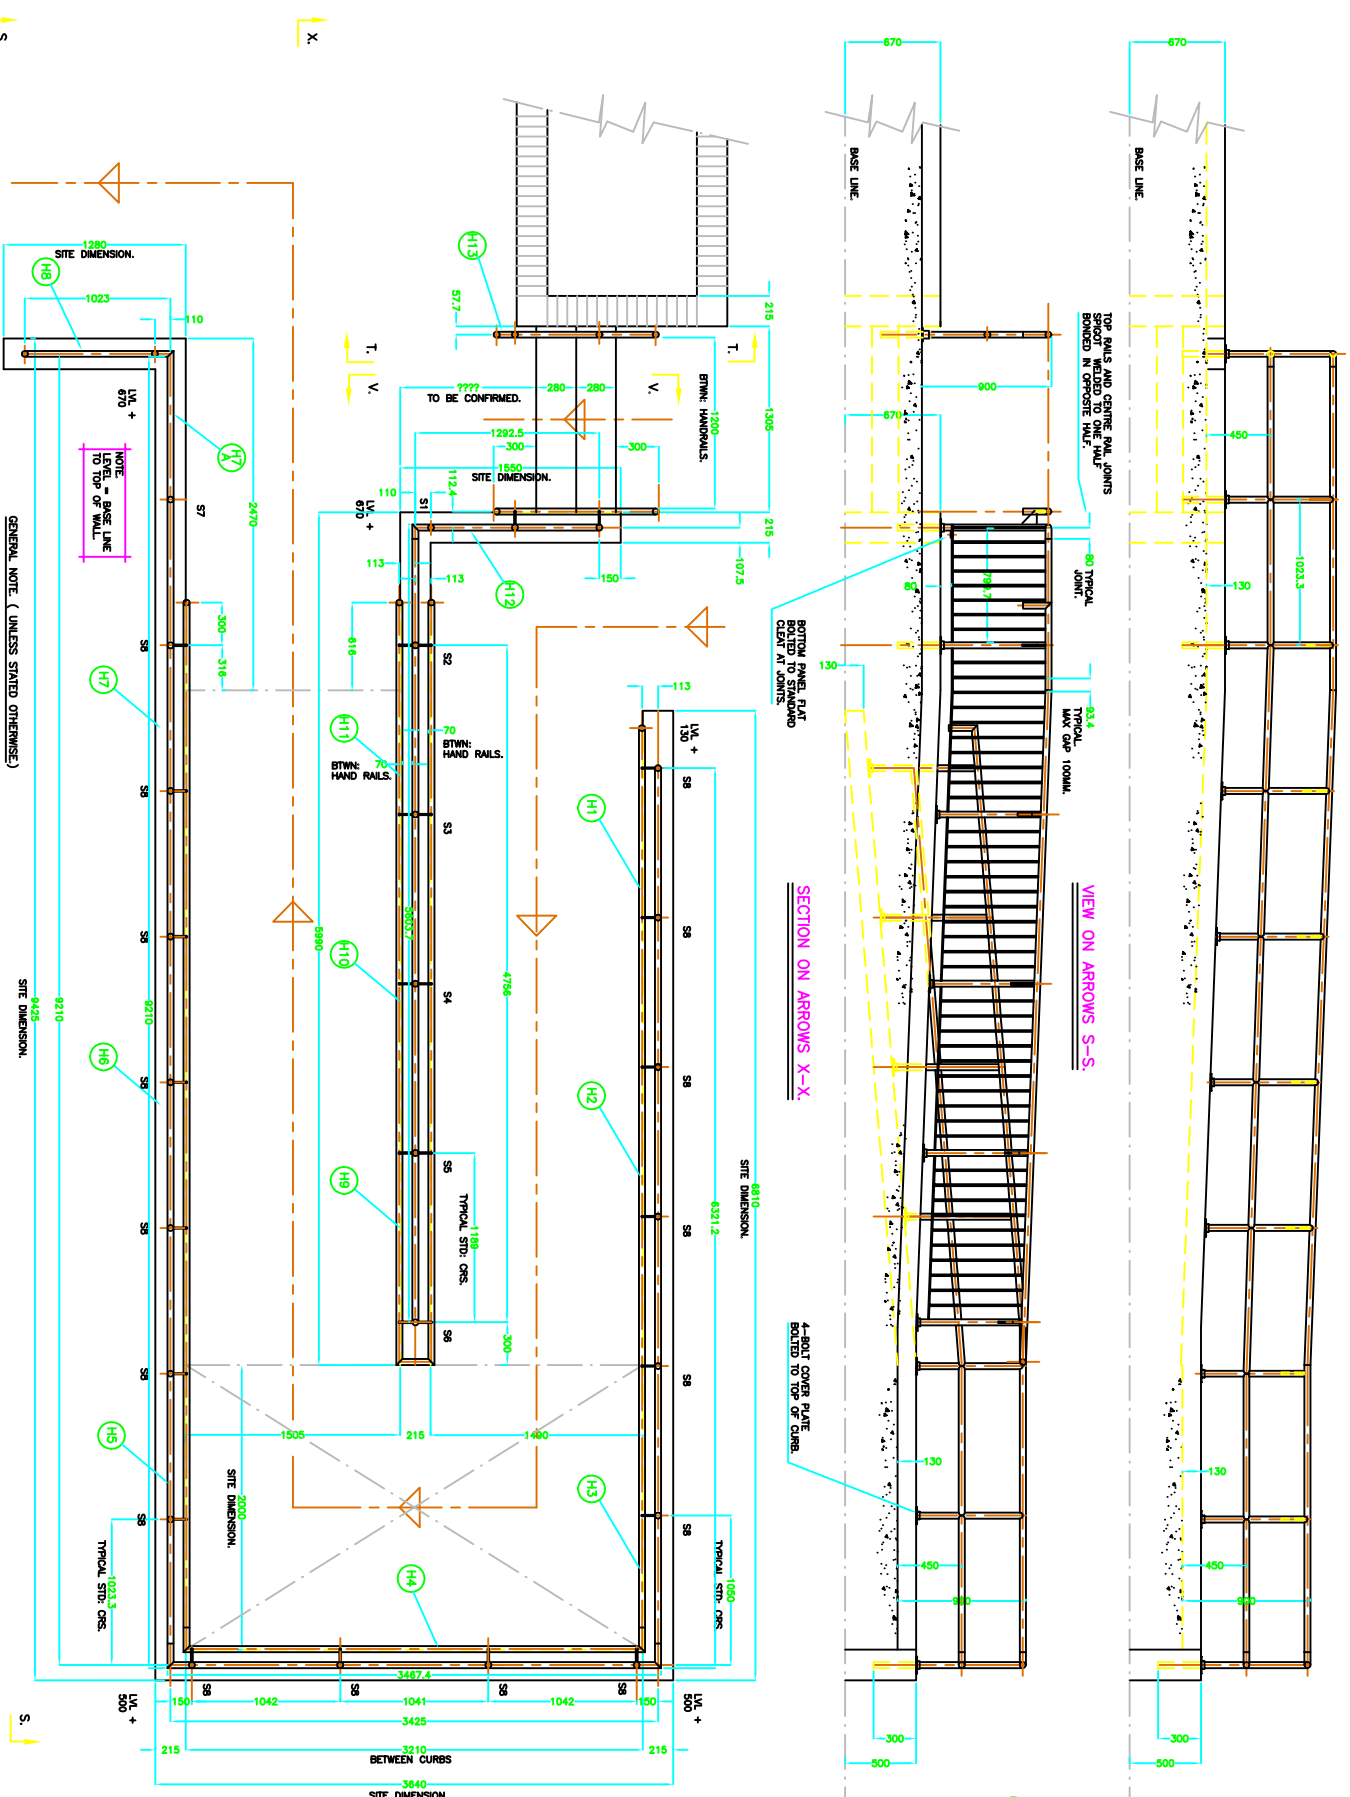

GENERAL NOTE (UNLESS STATED OTHERWISE)

- 1- ALL WELDS AND CONTIGUOUS RILET MINIMUM.
- 2- FINISH POLISHED AND POWDER COATED.
- 3- ALL STEEL GRADE 43.

DRAWING TO BE READ IN CONJUNCTION WITH CLIENTS RFG No. 2024/1/24  
RAMP ACCESS TO PRINCIPAL ENTRANCE.

FULL DETAIL DRAWINGS TO FOLLOW CLIENTS COMMENTS ON GENERAL ARRANGEMENT.

**MATERIAL**

TOP RAILS & STAINLESS 43.4 O/S 3 WALL TUBE.  
BOTTOM RAIL 4008 9.4.1.1.  
HANDRAIL SPORES 12 DN. 9.4.1.1.  
INFILL BARS 12 DN. 9.4.1.1.

**PLAN ON RAMP AND STAIRS**

**SECTION ON ARROWS X-X**

**SECTION ON ARROWS T-T**

**SCRAP DETAIL OF HANDRAIL FIXING**